



ELEVATION

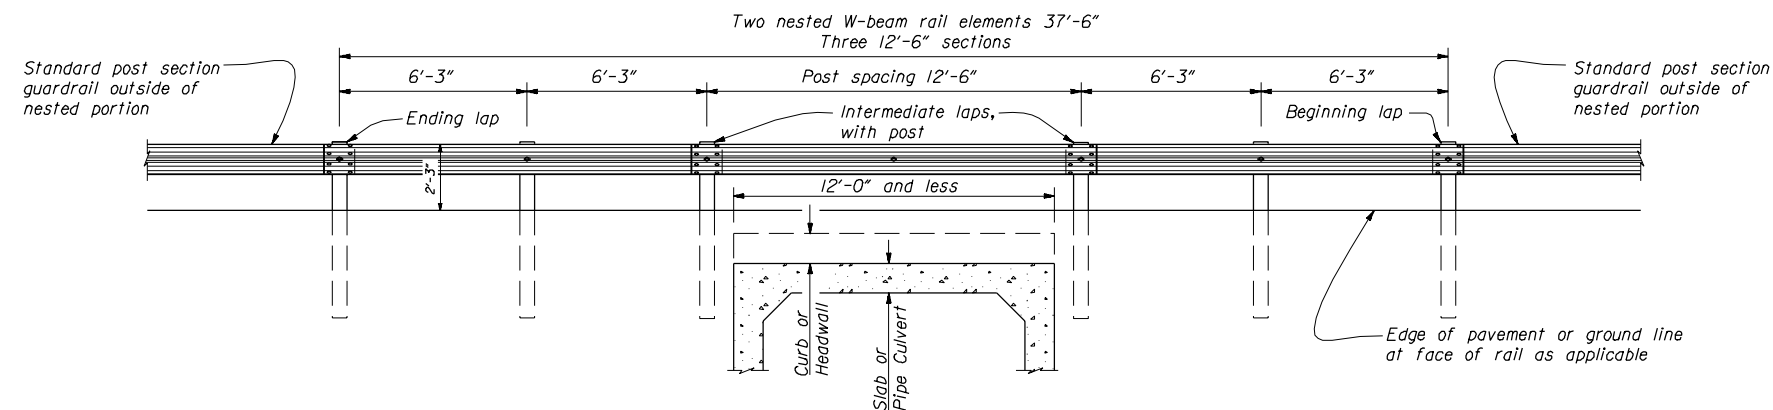

ELEVATION

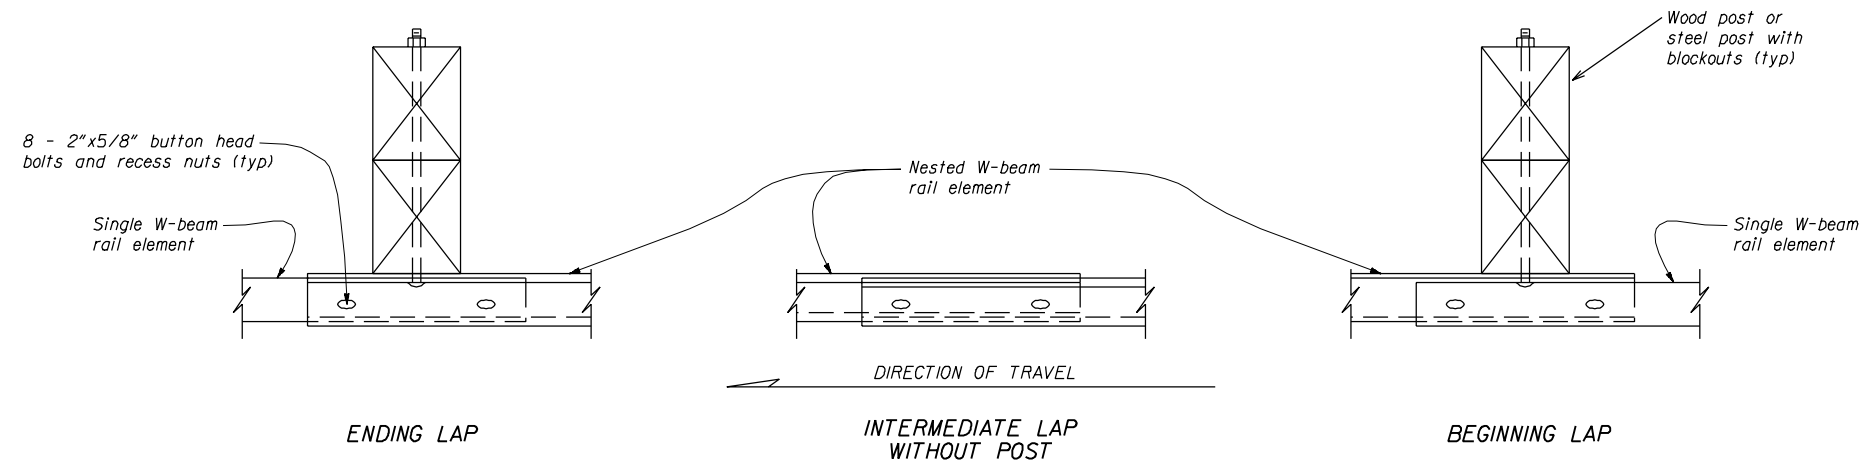

NOTE:

1. 25'-0" rail lengths may be used to eliminate the intermediate lap without a post.